



**Plan 1617
Main Floor**

Approximately 1,649 square feet
3 Bedrooms
1 - 2.5 Baths
One-Car Garage

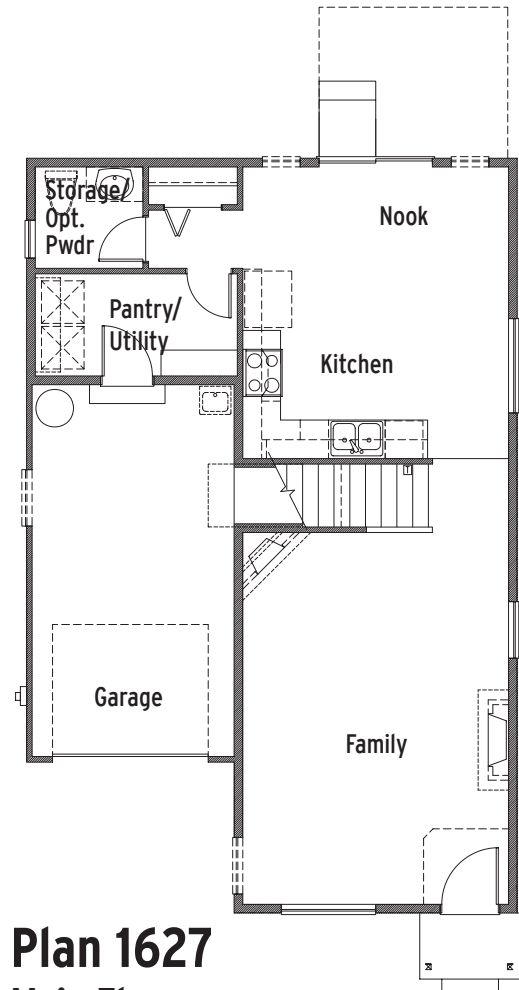

**Plan 1627
Main Floor**



Approximately 1,649 square feet
3 Bedrooms
1 - 2.5 Baths
One-Car Garage

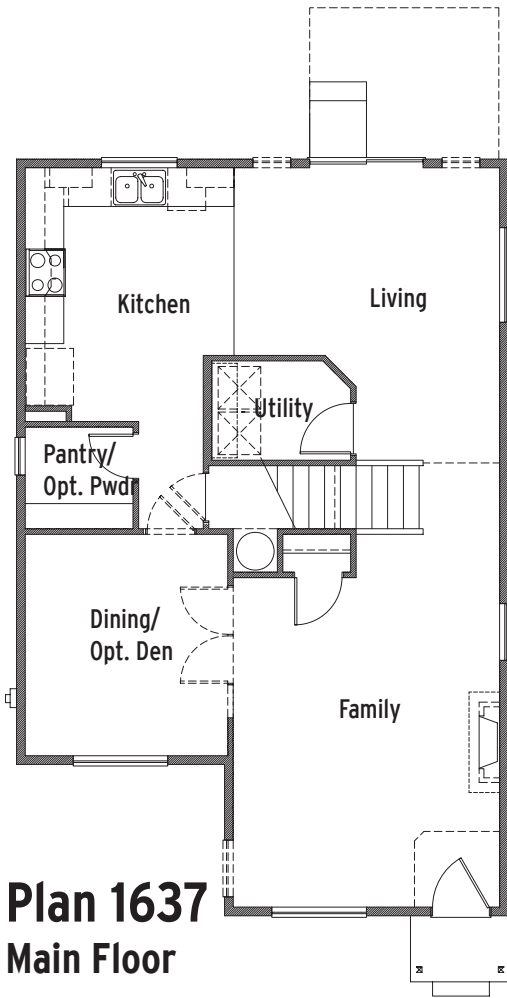

**Plan 1637
 Main Floor**

Approximately 1,869 square feet
 3 Bedrooms
 1 - 2.5 Baths

**1670 Series
 Upper Floor**

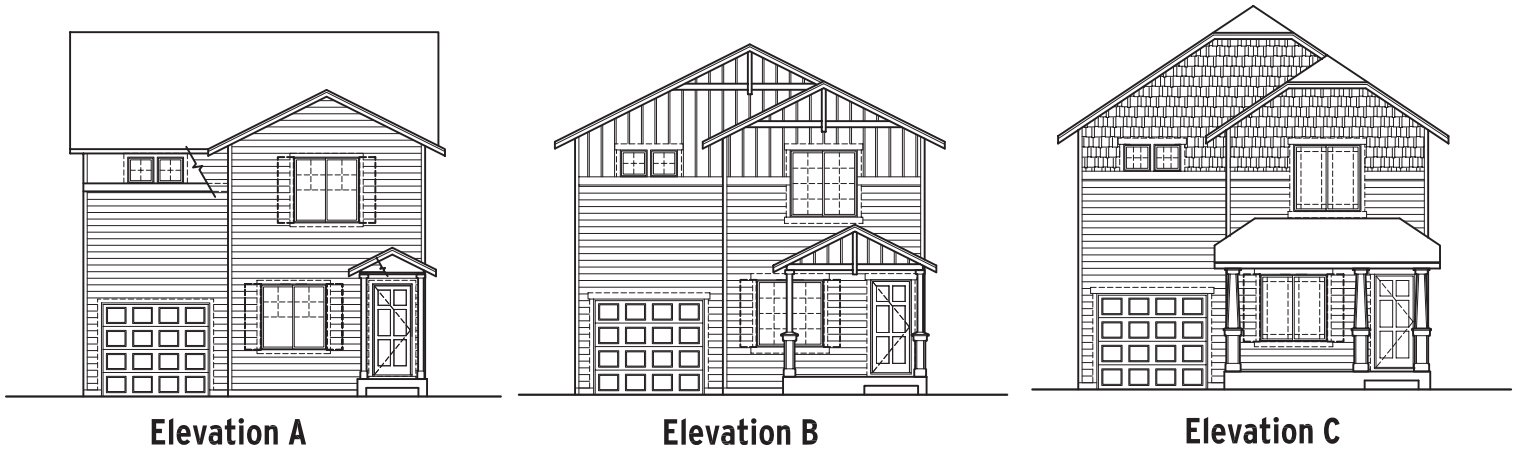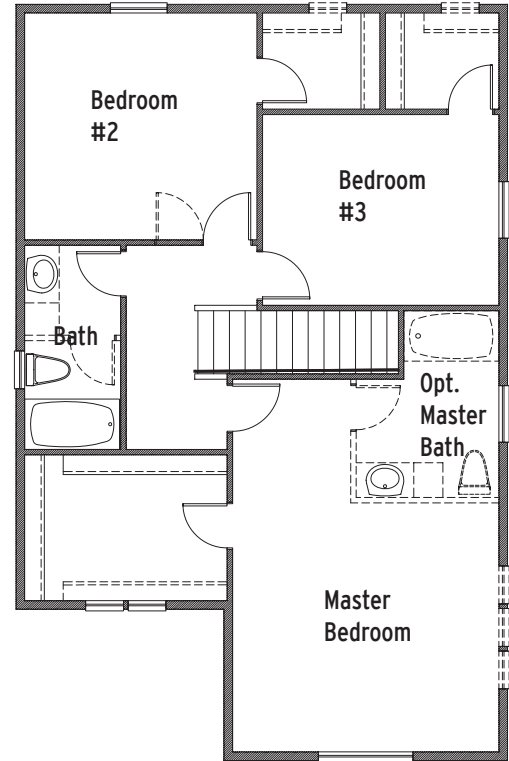

Elevation A

Elevation B

Elevation C

Illustrations and floor plans depict Left (Standard) orientation. Drawings not to scale. IRC 5-24-07

Elevations without garages.



Elevation A



Elevation B



Elevation C

Illustrations and floor plans depict Left (Standard) orientation. Drawings not to scale. IRC 5-24-07